

83°31'0"E

83°32'0"E

Plate : BOL 7b


WESCO

Proposed alignment of 33KV line under  
Infrastructure Development Plan  
Salebhata\_Salebhata



100 50 0 100  
Meters

- Existing location of 132/33 KV s/s or  
Tapping location on existing 33 KV line
- ▲ Proposed location of 33/11 KV s/s
- Buffer Line(3 Km from Point)
- Proposed Power Line

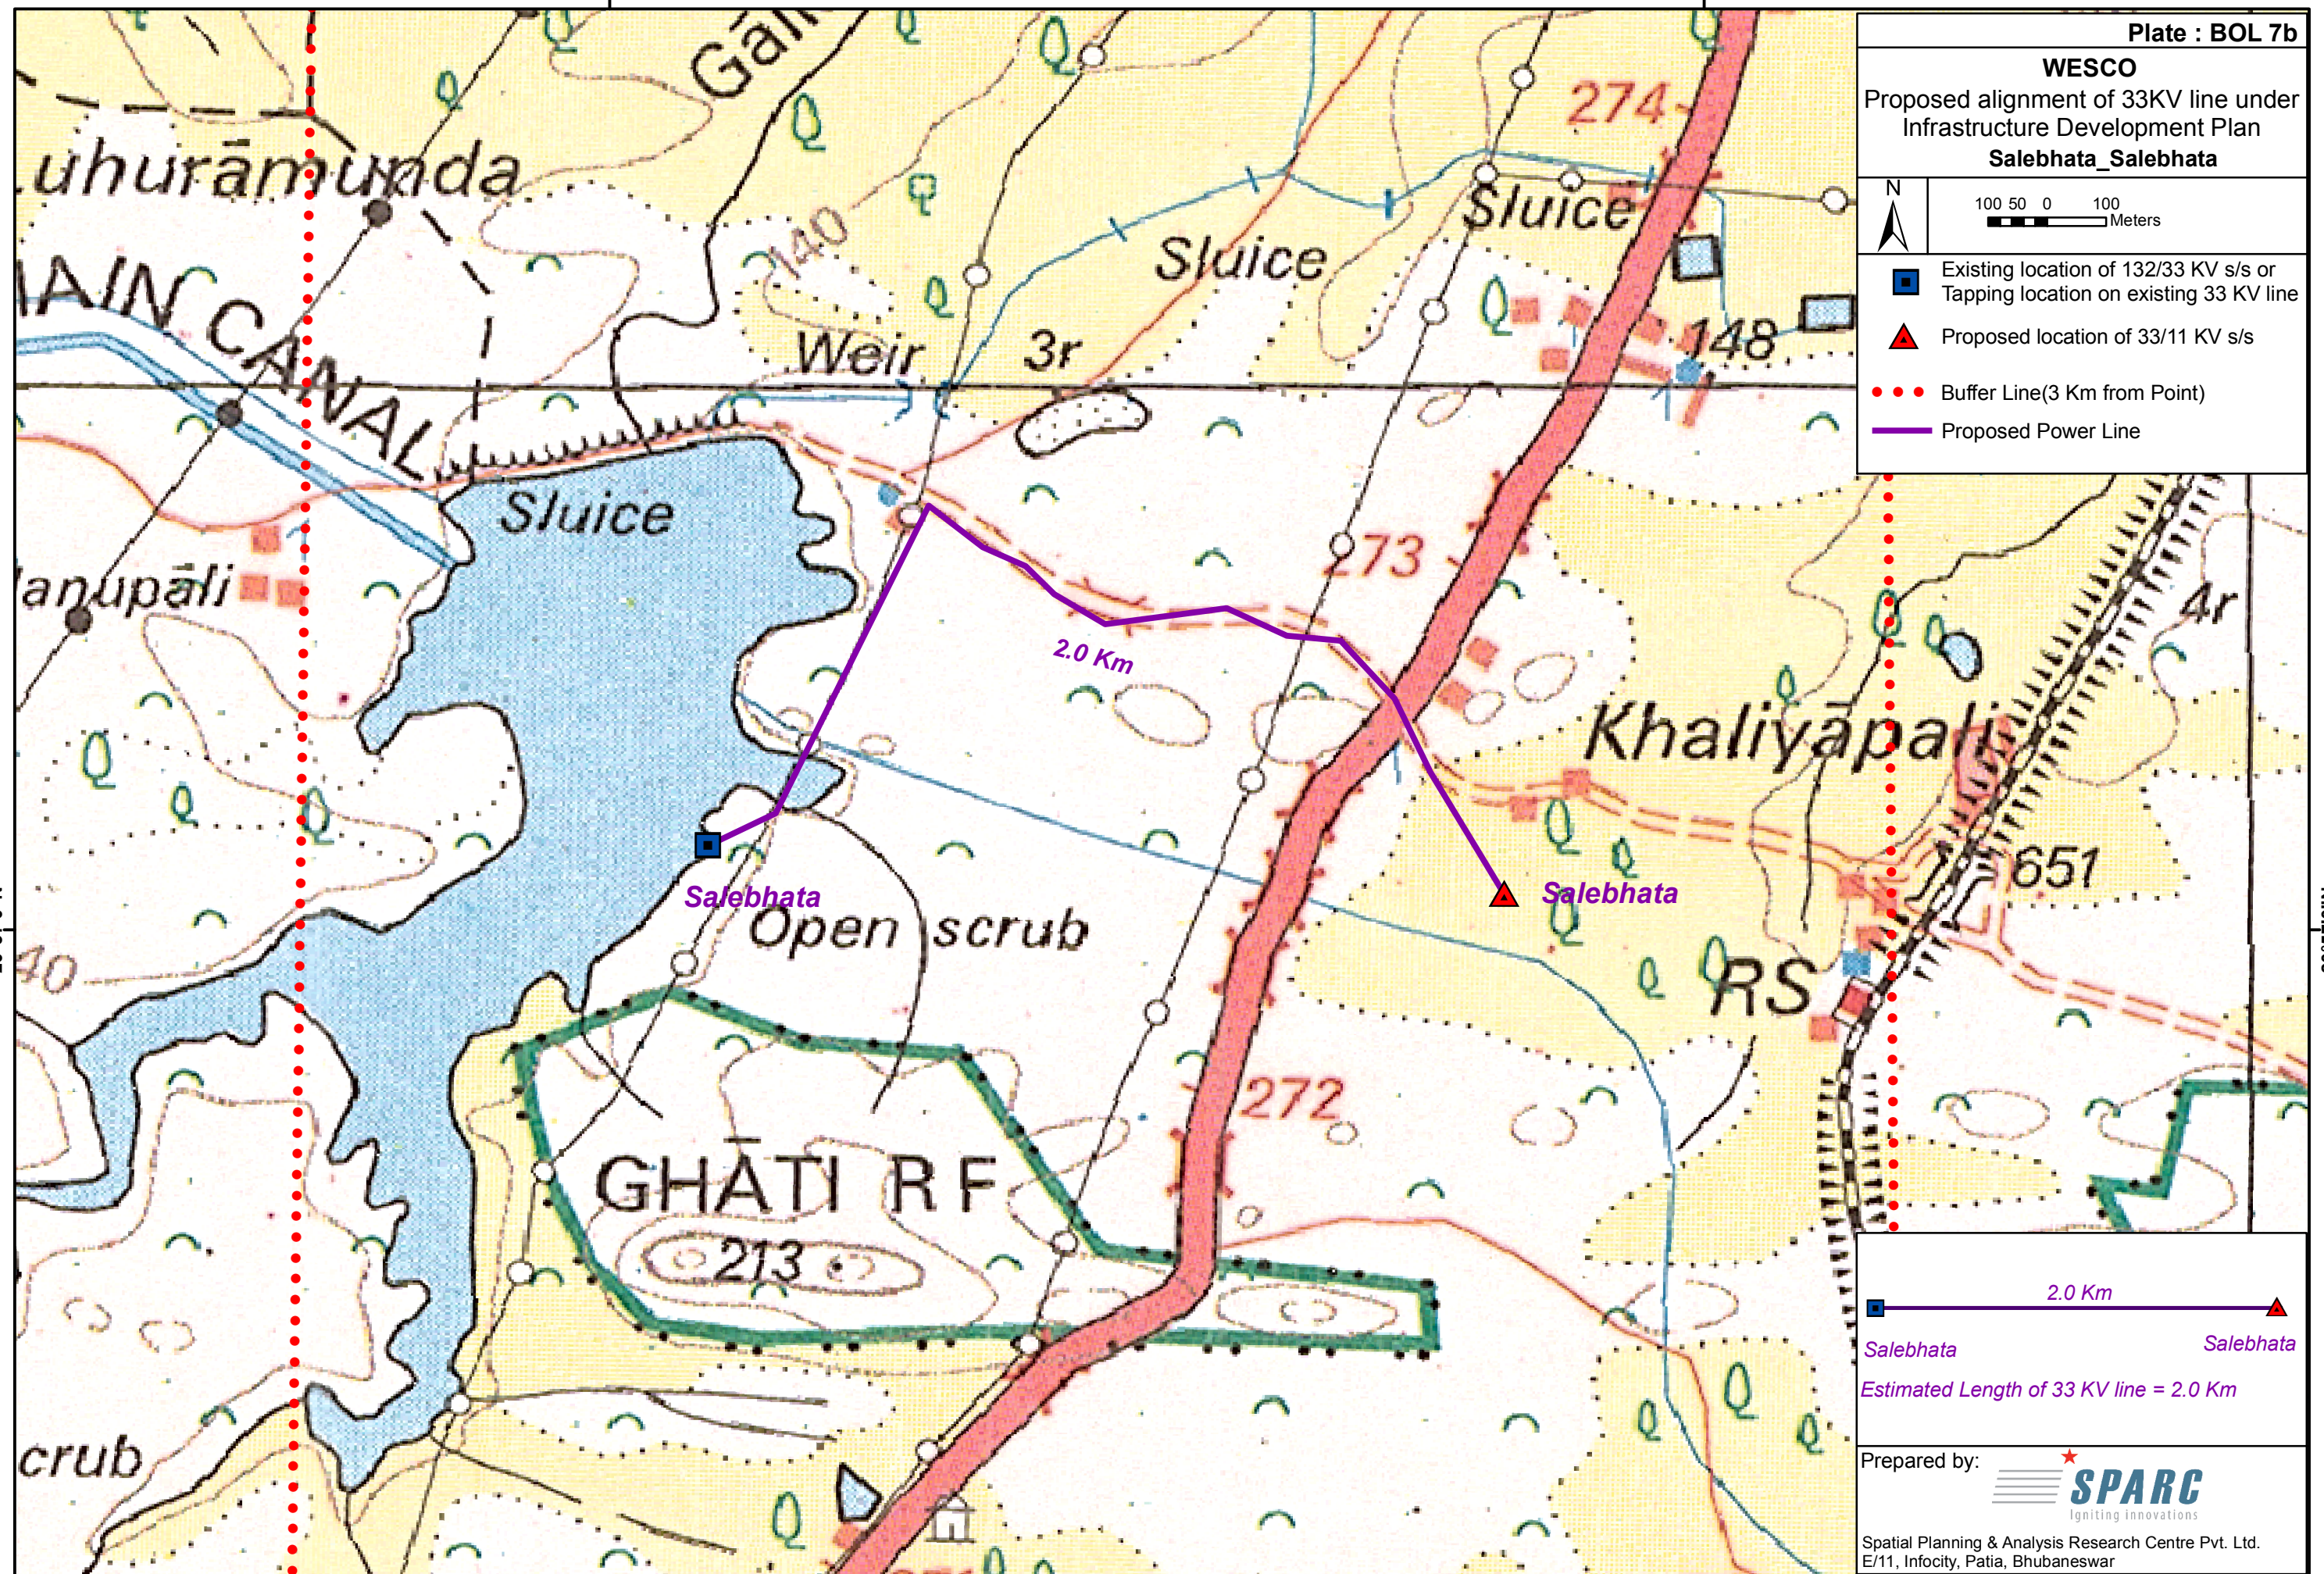

2.0 Km

Salebhata

Salebhata

Estimated Length of 33 KV line = 2.0 Km

Prepared by:



Spatial Planning & Analysis Research Centre Pvt. Ltd.  
E/11, Infocity, Patia, Bhubaneswar

83°31'0"E

83°32'0"E

20°57'0"N

20°57'0"N