

84°51'0"E


84°52'0"E

22°11'0"N

22°11'0"N

22°10'0"N

22°10'0"N

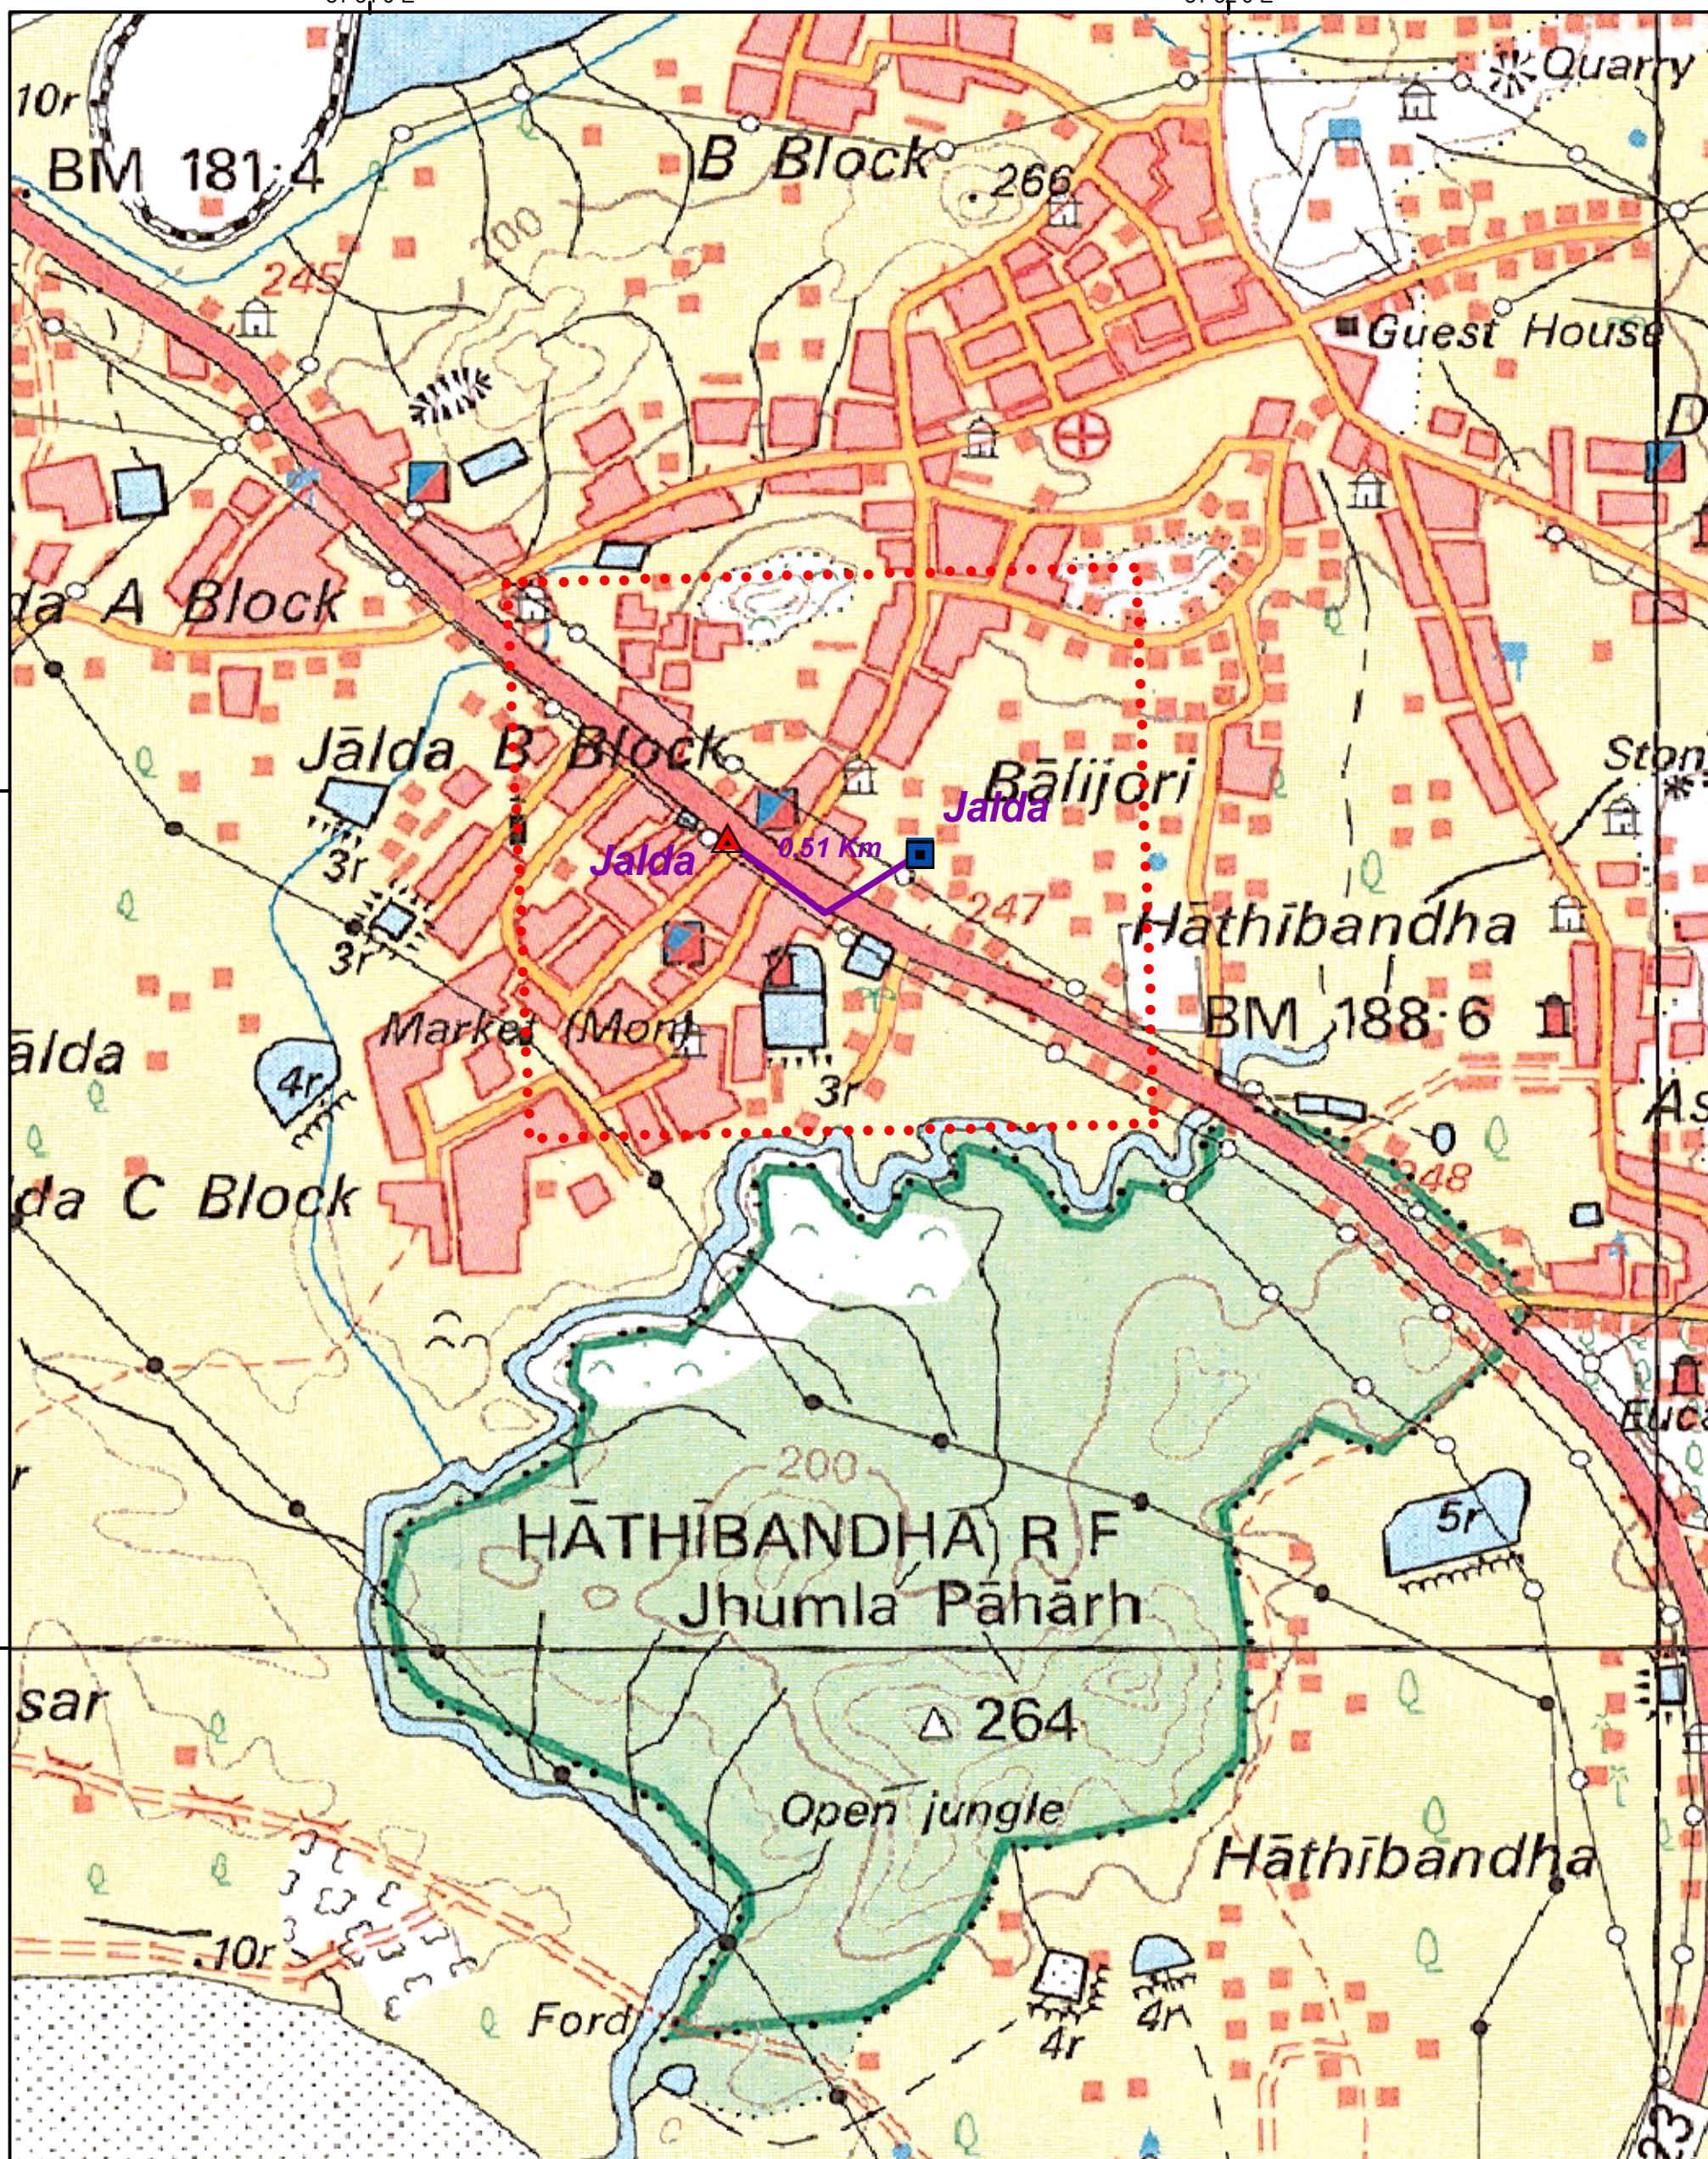

84°51'0"E

84°52'0"E

Plate : SUN 18b

WESCO

Proposed alignment of 33KV line under  
Infrastructure Development Plan

Jalda-Jalda



200 100 0 200 400  
Meters

Existing location of 132/33 KV s/s or  
Tapping location on existing 33 KV line

Proposed location of 33/11 KV s/s



Buffer Line (3 Km from Point)



Proposed Power Line (Option 1)



Proposed Power Line (Option 2)

Jalda



Estimated Length of 33 KV line = 0.51 Km

Prepared by:

Spatial Planning & Analysis Research Centre Pvt. Ltd.  
E/11, Infocity, Patia, Bhubaneswar